
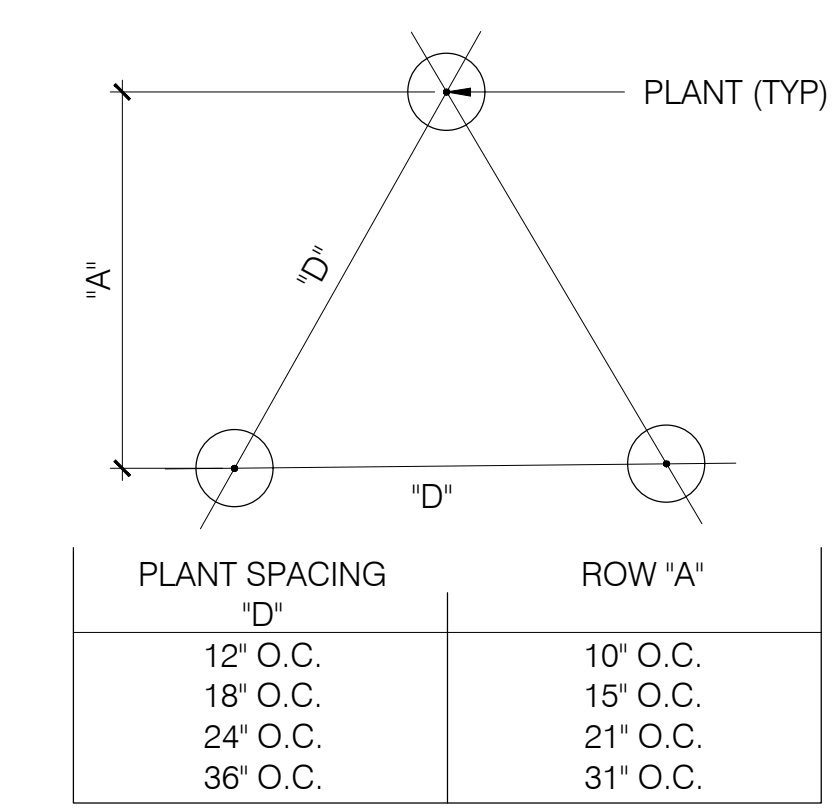


Plant Schedule							
KEY	QTY.	GENUS SPECIES	COMMON NAME	SIZE	SPEC.	SPACING	NOTES
SHADE TREES							
As	1	Acer saccharum	Sugar maple	3" - 3.5"	B+B	AS SHOWN	LIMBED TO 7" - STRAIGHT LEADER
Ns	1	Nyssa sylvatica	Blackgum	3" - 3.5"	B+B	AS SHOWN	LIMBED TO 7" - STRAIGHT LEADER
ORNAMENTAL TREES							
Ac	2	Amelanchier canadensis	Serviceberry	2" - 2.5"	B+B	AS SHOWN	MULTI-STEM
Cc	2	Cercis canadensis	Eastern Redbud	2" - 2.5"	B+B	AS SHOWN	STRAIGHT LEADER
SHRUBS							
BN	29	Buxus 'NewGen Independence'	NewGen Independence Boxwood	18"-24" Ht.	Cont.	AS SHOWN	
Lf	132	Leucothoe fontanesiana 'Little Flames'	Little Flames Leucothoe	10"-12" Ht.	Cont.	AS SHOWN	
Pl	22	Prunus laurocerasus 'Schipkaensis'	Schipka Cherry Laurel	48"-36" Ht.	Cont.	AS SHOWN	
PERENNIALS							
Am	68	Alchemilla molis 'Thriller'	Lady's Mantle	#1 Cont.	Cont.	18" O.C.	
Co	110	Coreopsis x 'Full Moon'	Big Bang Full Moon Coreopsis	#1 Cont.	Cont.	15" O.C.	
Ha	239	Heuchera americana 'Green Spice'	Heuchera	#1 Cont.	Cont.	12" O.C.	
Ls	94	Liatris spicata 'Kobold'	Liatris	#1 Cont.	Cont.	12" O.C.	
GRASSES							
Cp	199	Carex Pensylvanica	Pennsylvanica Sedge	#1 Cont.	Cont.	15" O.C.	
Hm	233	Hakonechloa macro 'All Gold'	All Gold Japanese Forest Grass	#1 Cont.	Cont.	18" O.C.	
Sh	247	Sporobolus heterolepis 'Tara'	Prairie Dropseed	#2 Cont.	Cont.	15" O.C.	

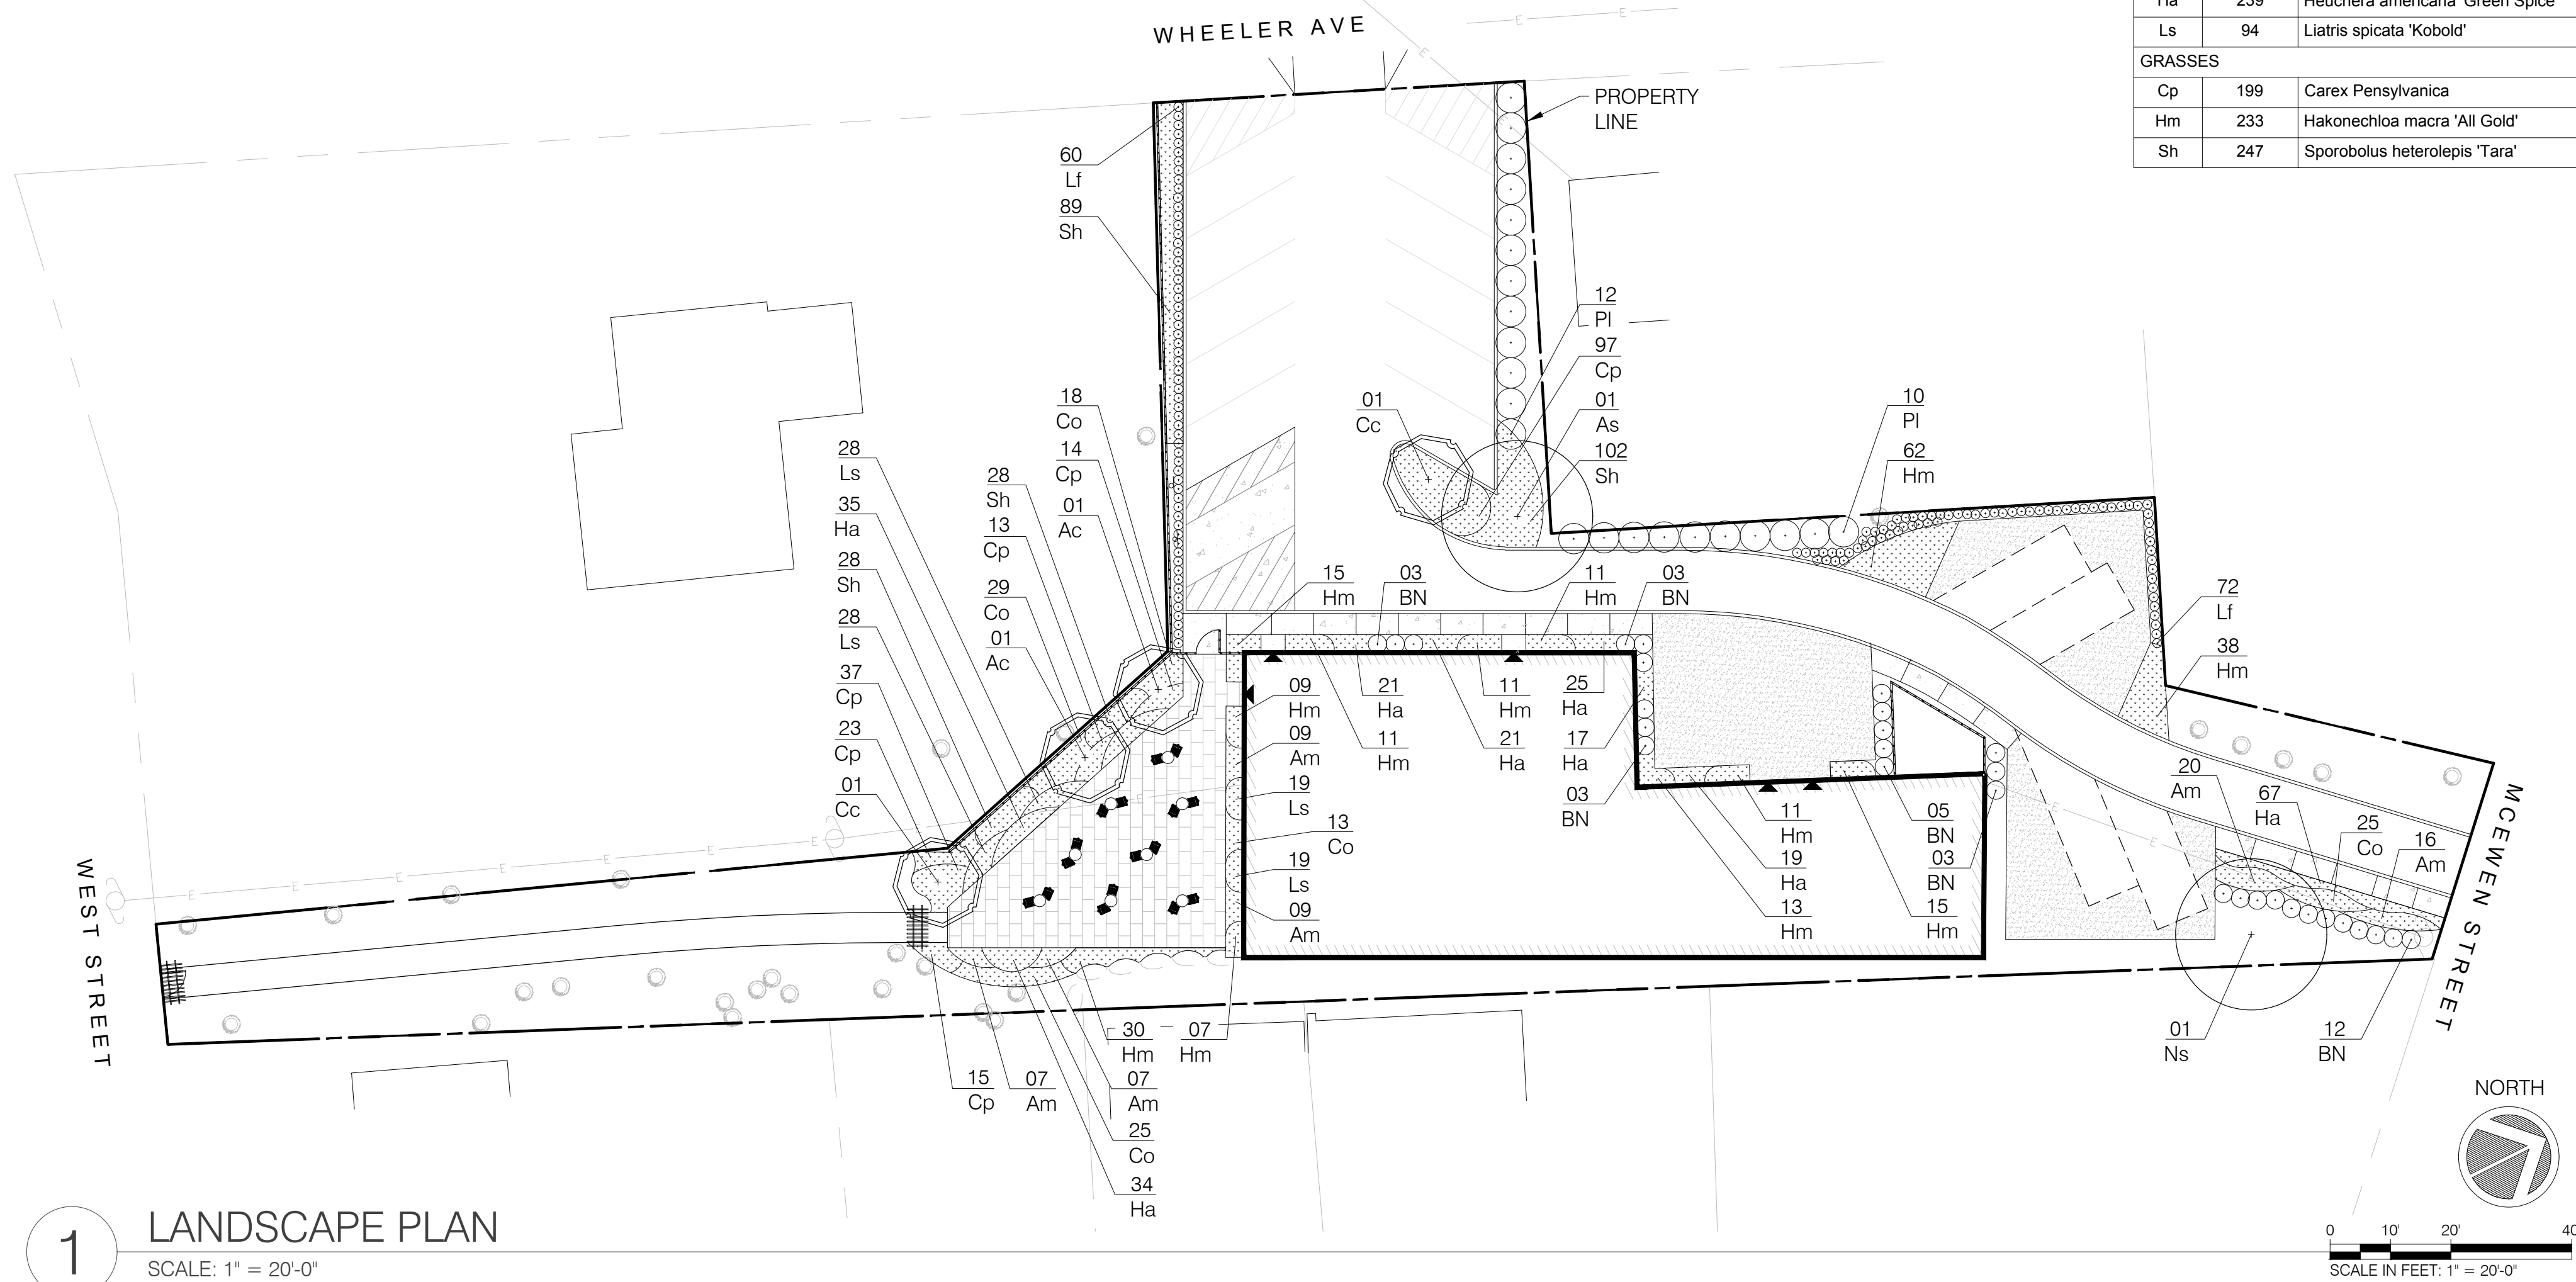


NOTE:  
GROUNDCOVERS AND PERENNIALS  
TO BE INSTALLED WITH TRIANGULAR SPACING


**2 PLANT SPACING**  
SCALE: NTS

**DRAFT**  
NOT FOR CONSTRUCTION


**1 LANDSCAPE PLAN**  
SCALE: 1" = 20'-0"

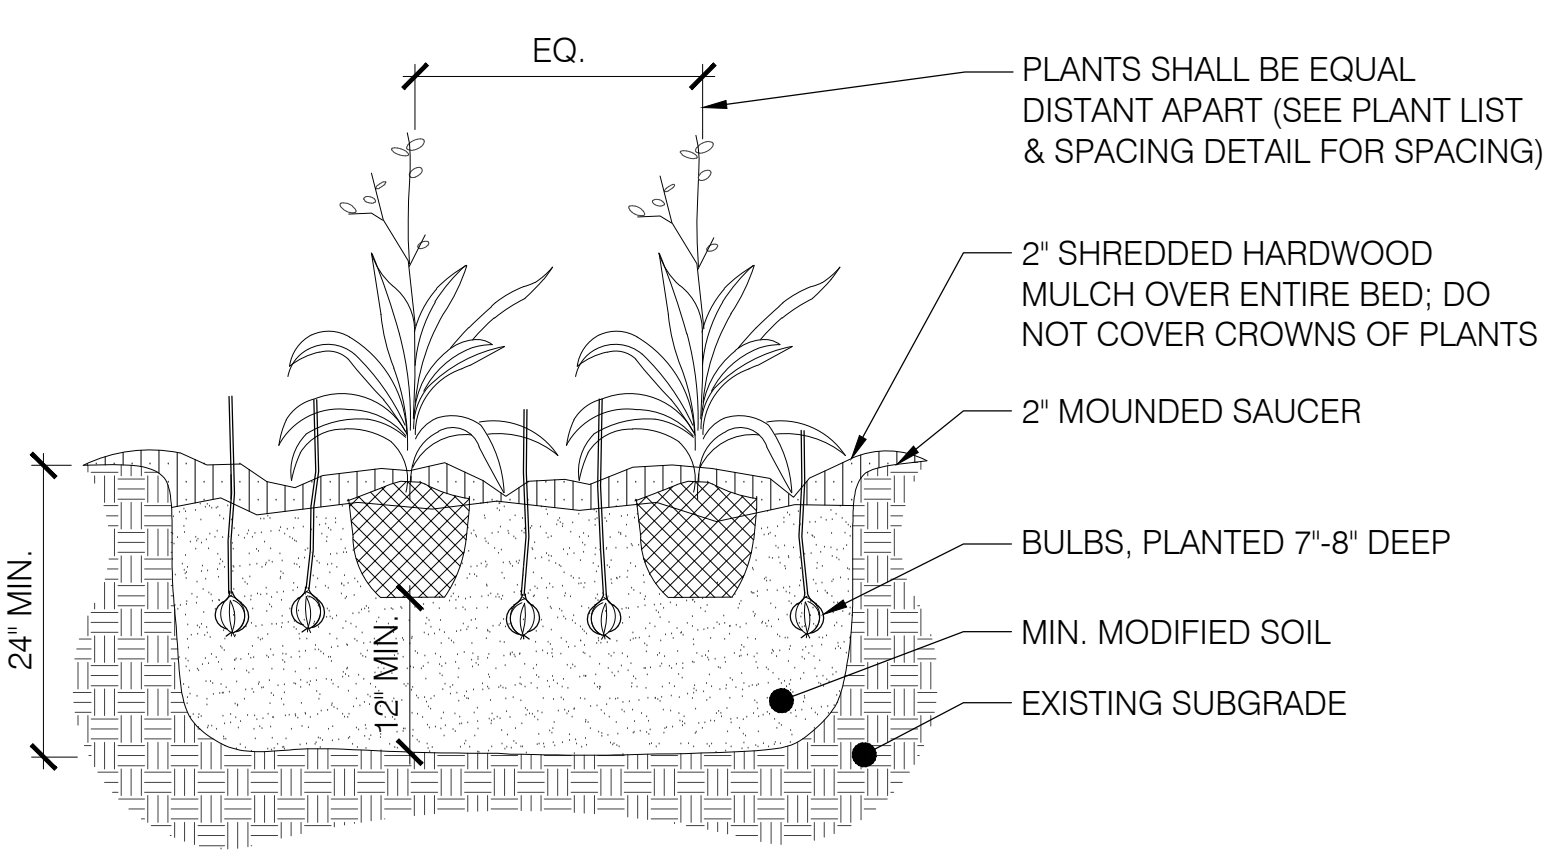

**3 PERENNIAL & GRASS PLANTING**  
SCALE: 1" = 1'-0"

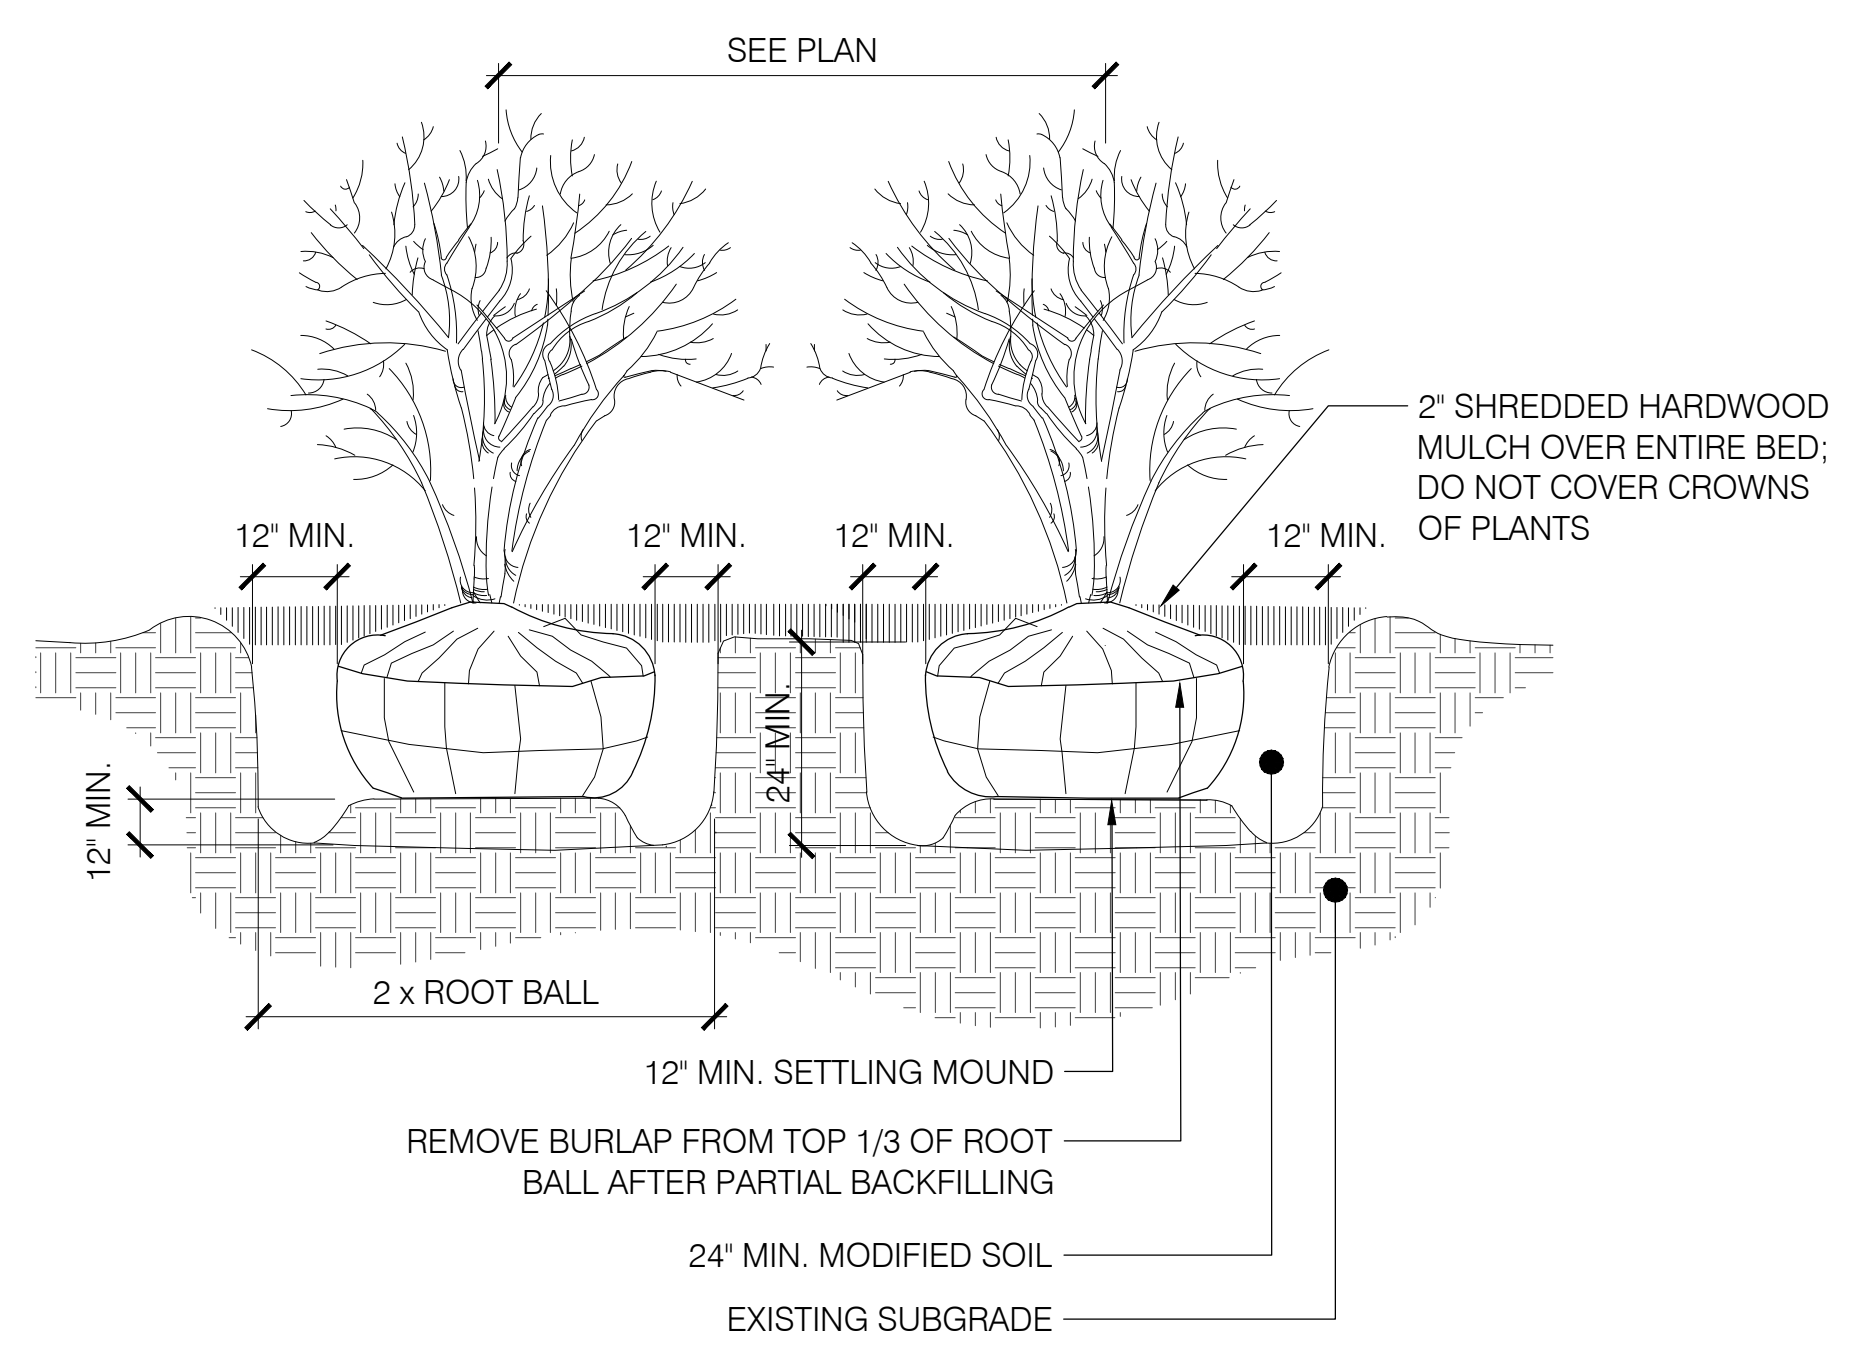

**4 SHRUB PLANTING**  
SCALE: 1" = 1'-0"

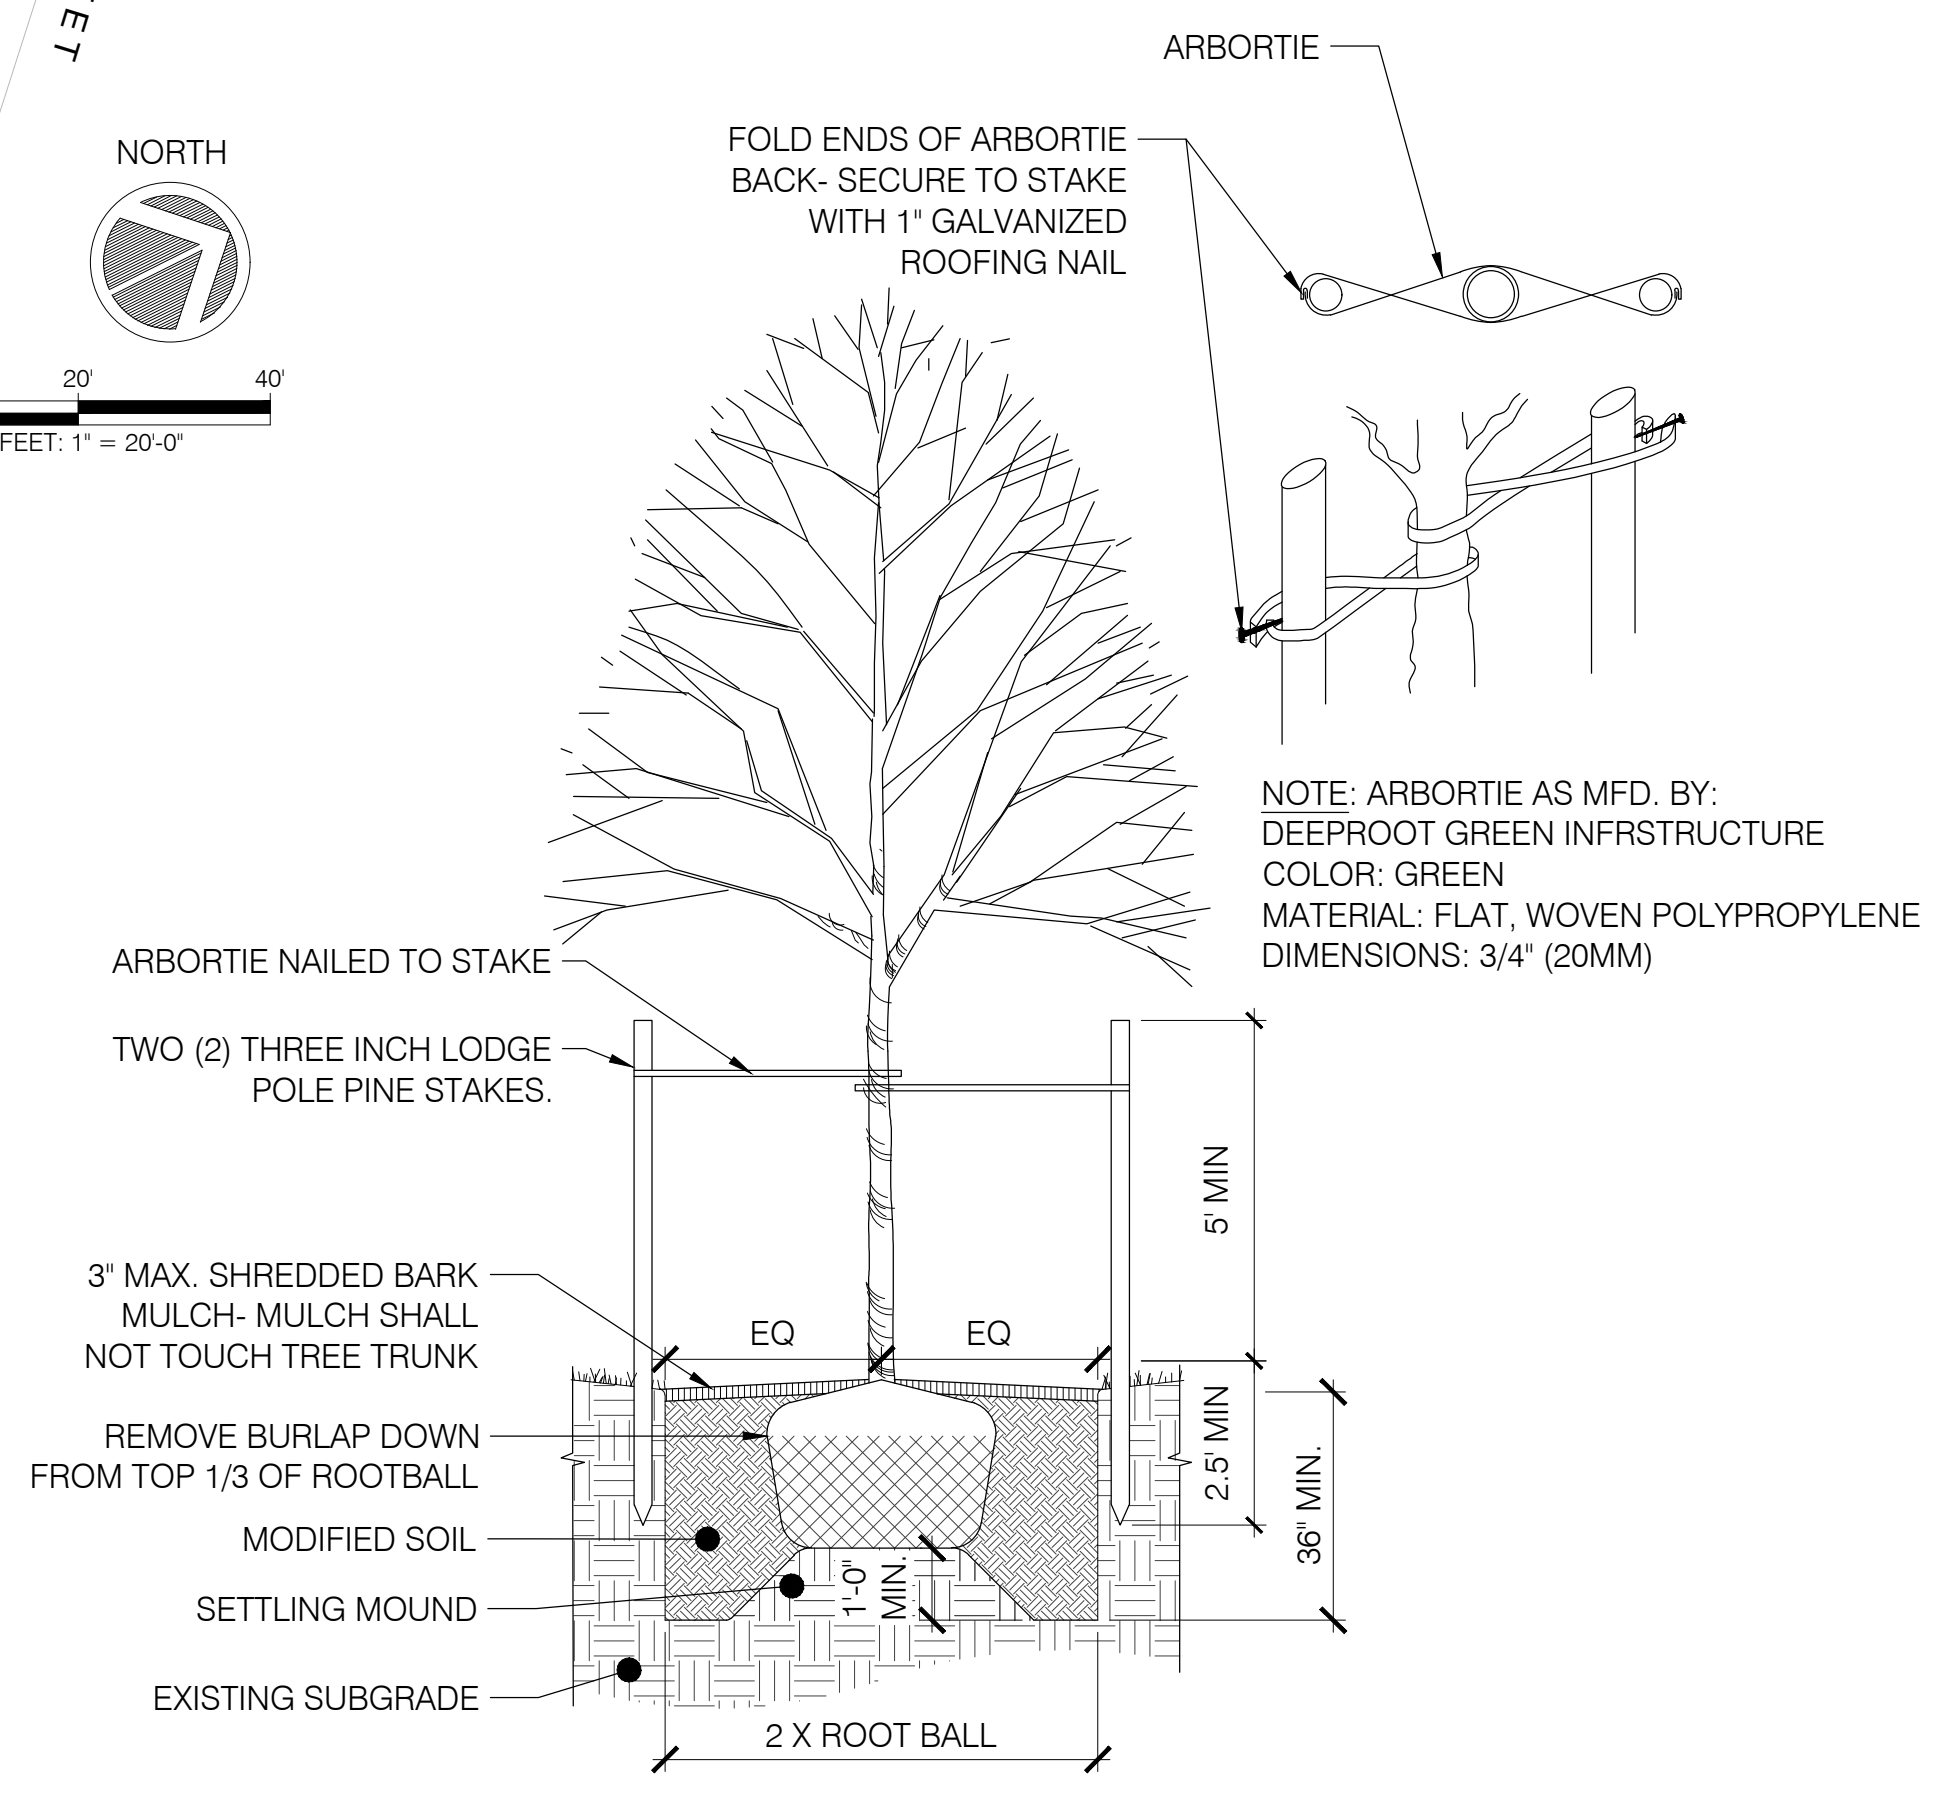

**5 TREE PLANTING**  
SCALE: 1" = 1'-0"

*DL*  
David I. Lustberg  
New Jersey Licensed Landscape Architect  
NJ LLA# AS00851

Issue:

No.	Date	Remarks
#	MM/DD/YYYY	Remarks

Sheet Title: **LANDSCAPE PLAN**

Drawn By: B. Parian  
Checked By: D. Lustberg  
Date: 07/26/2022  
Scale: 1" = 20'-0"  
Project Number: 02-2022-162

**L-101**

Sheet: XX of XX

VOLUMES:01-PROJECTS:02-2022-162\_63 WHEELER STREET/6.0 02-2022-162 CADD/6.7 SHEETS/SITE PLAN/L101 LANDSCAPE PLAN.DWG  
DATE PRINTED: 7/26/2022 11:48 AM