



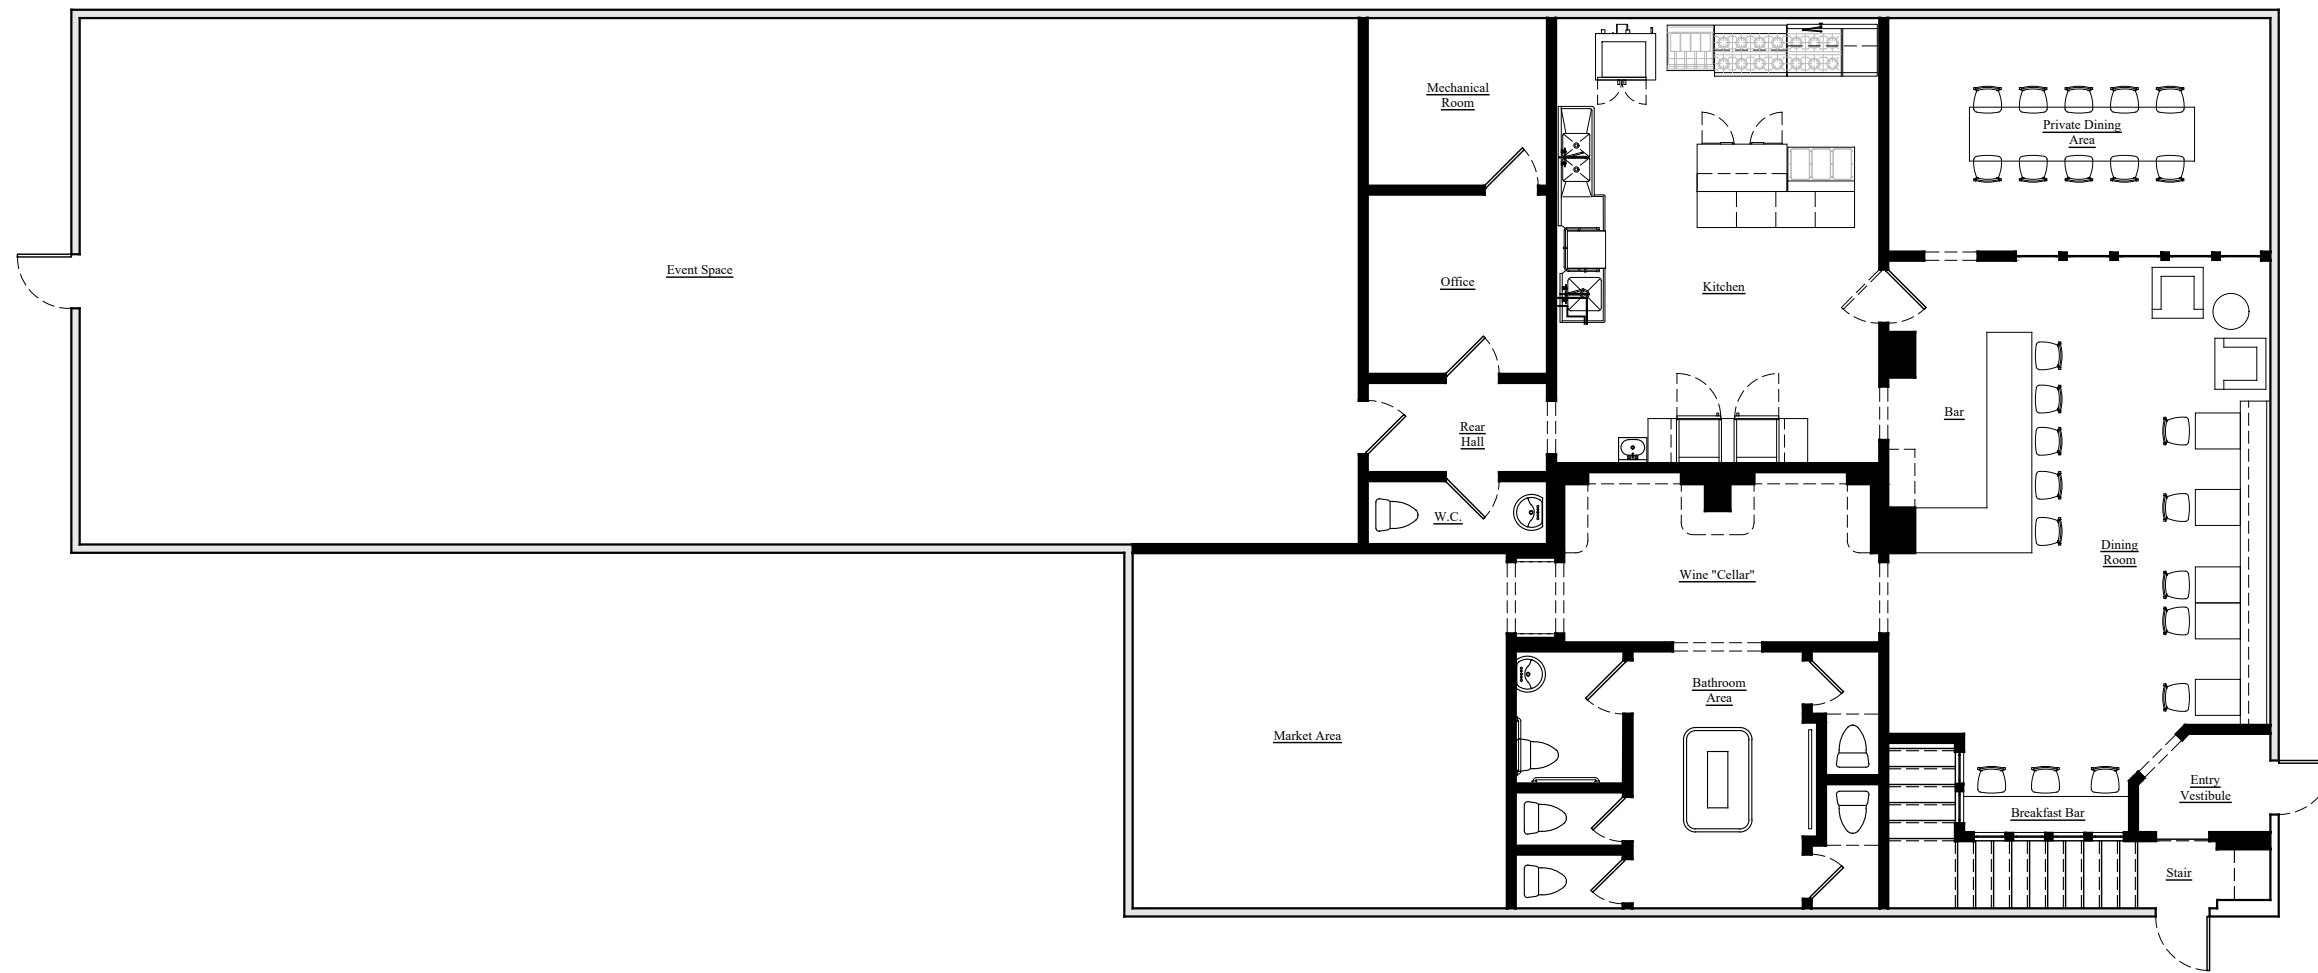


Proposed First Floor Plan
Option "A"

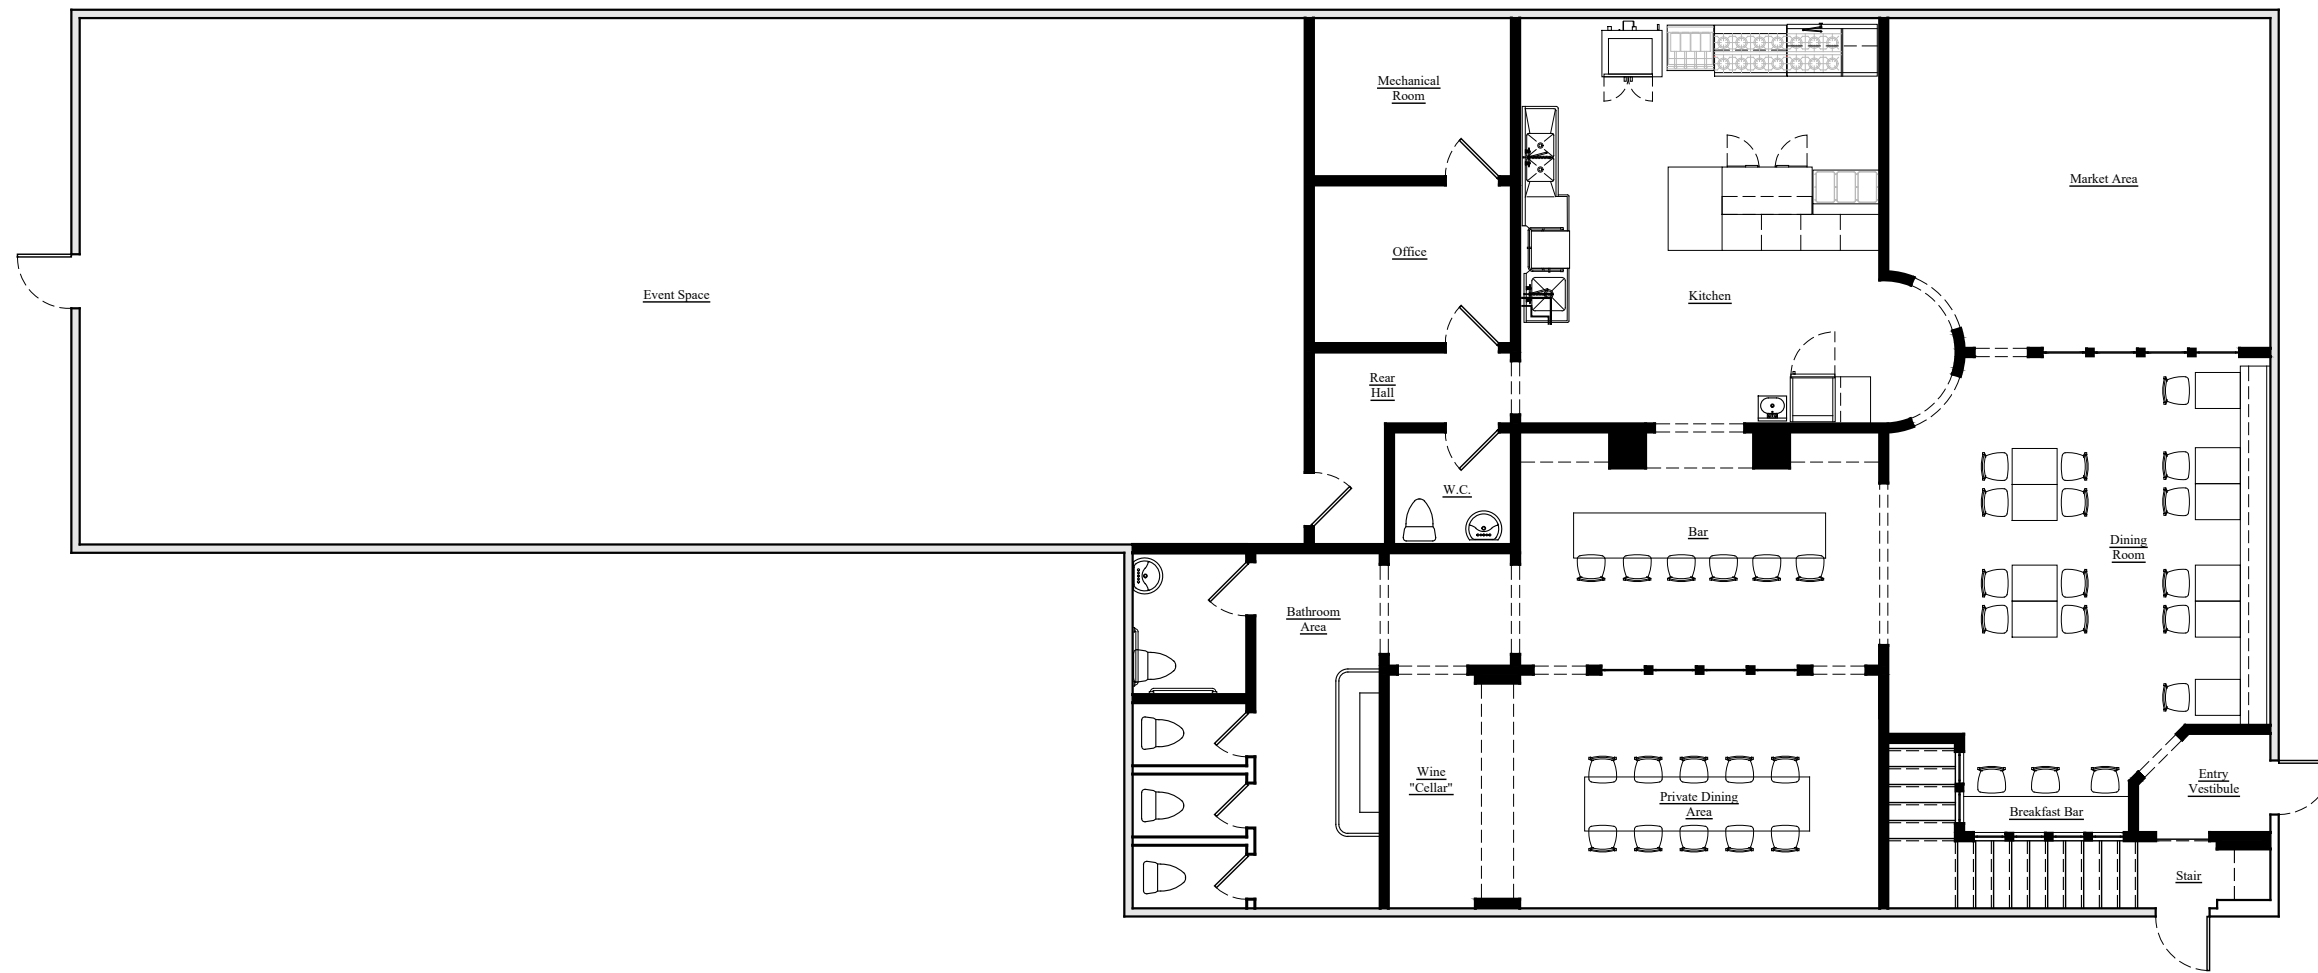

Proposed First Floor Plan
Option "B"



Proposed First Floor Plan
Option "C"

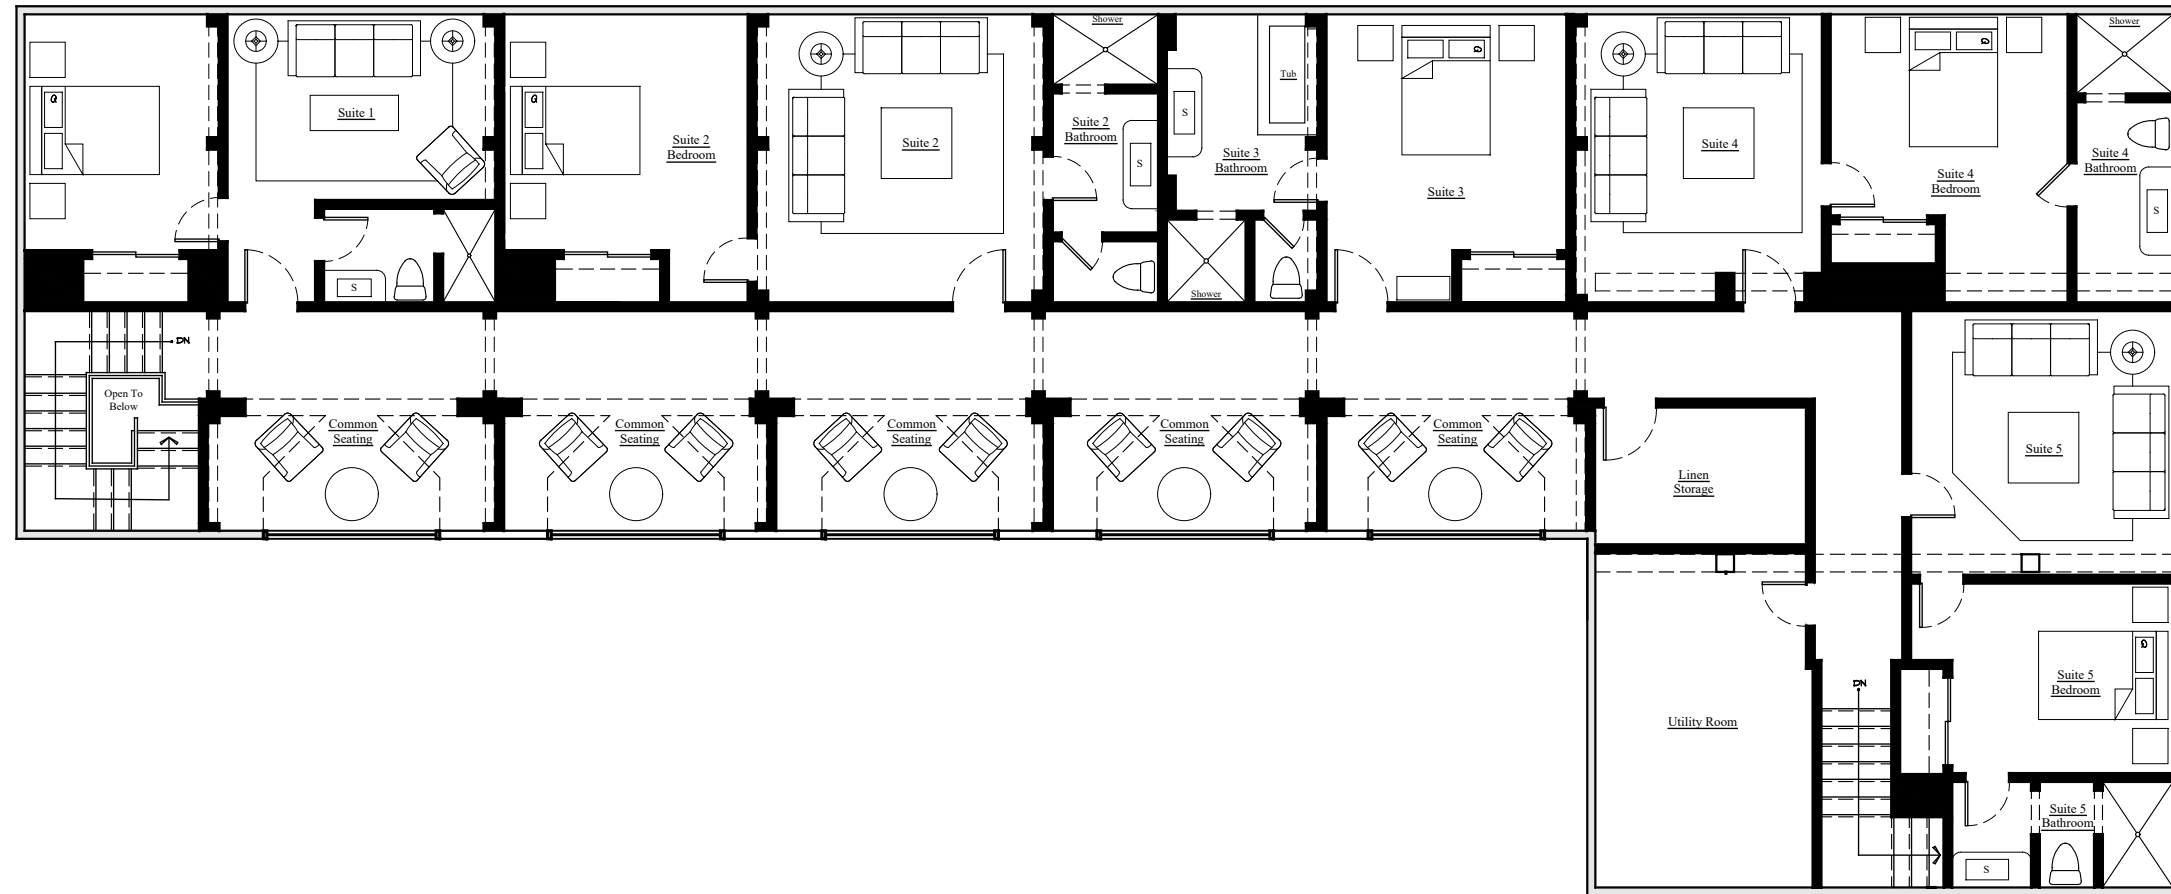

Proposed Second Floor Plan